




### 3. BIKE RACK

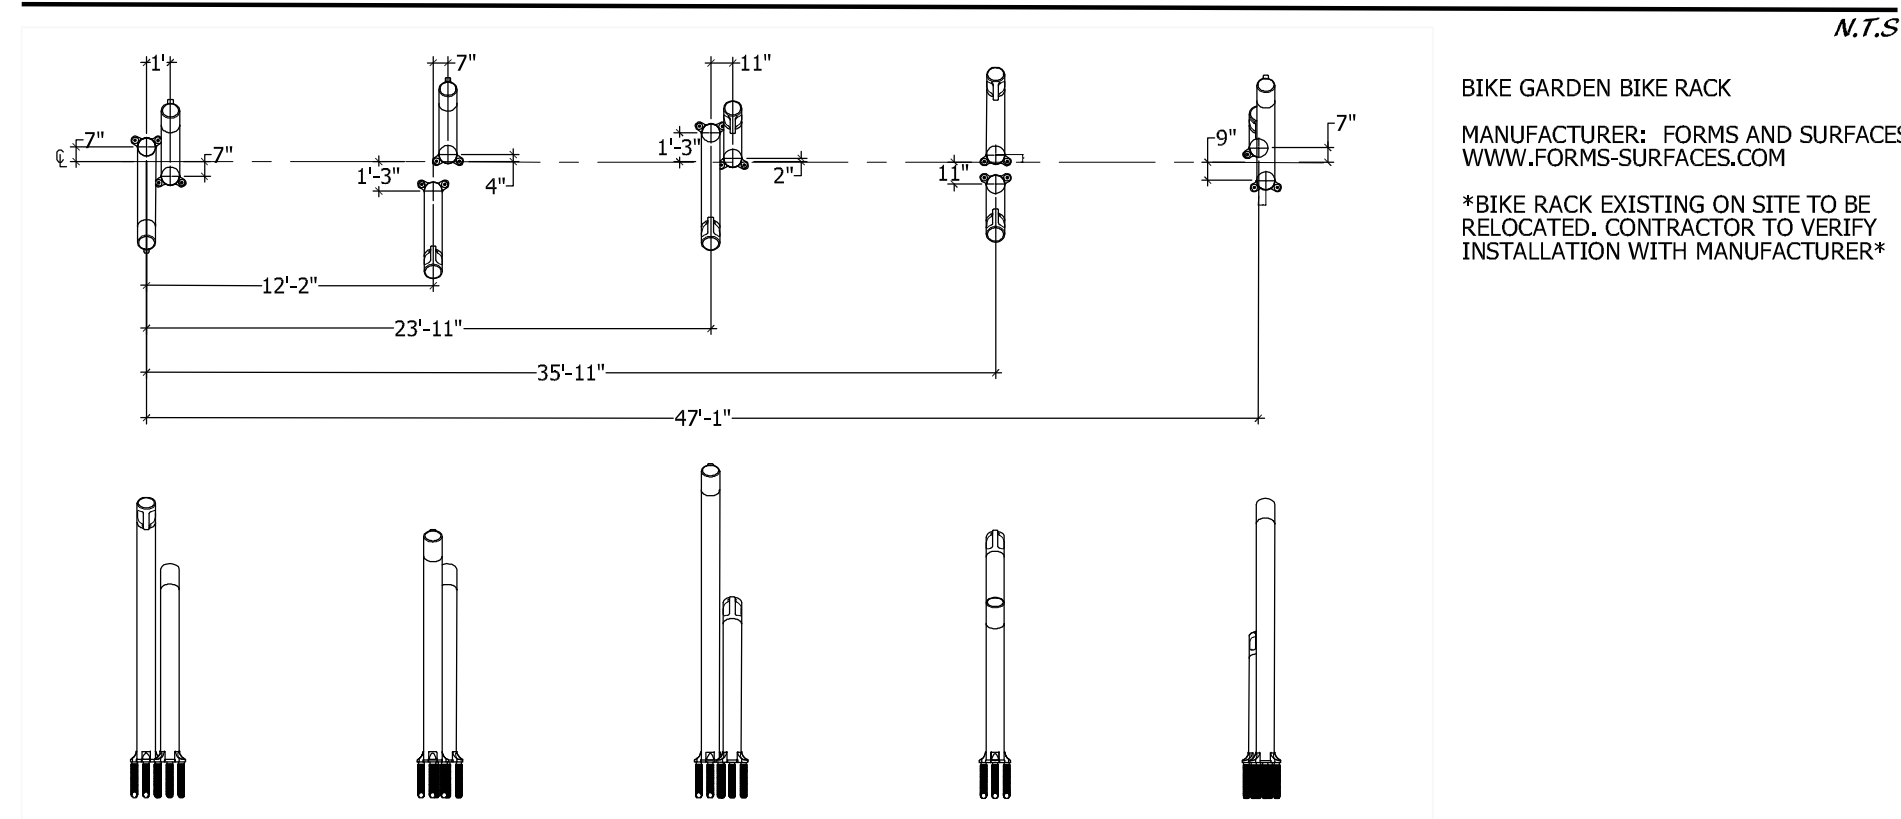


### 4. BOLLARD

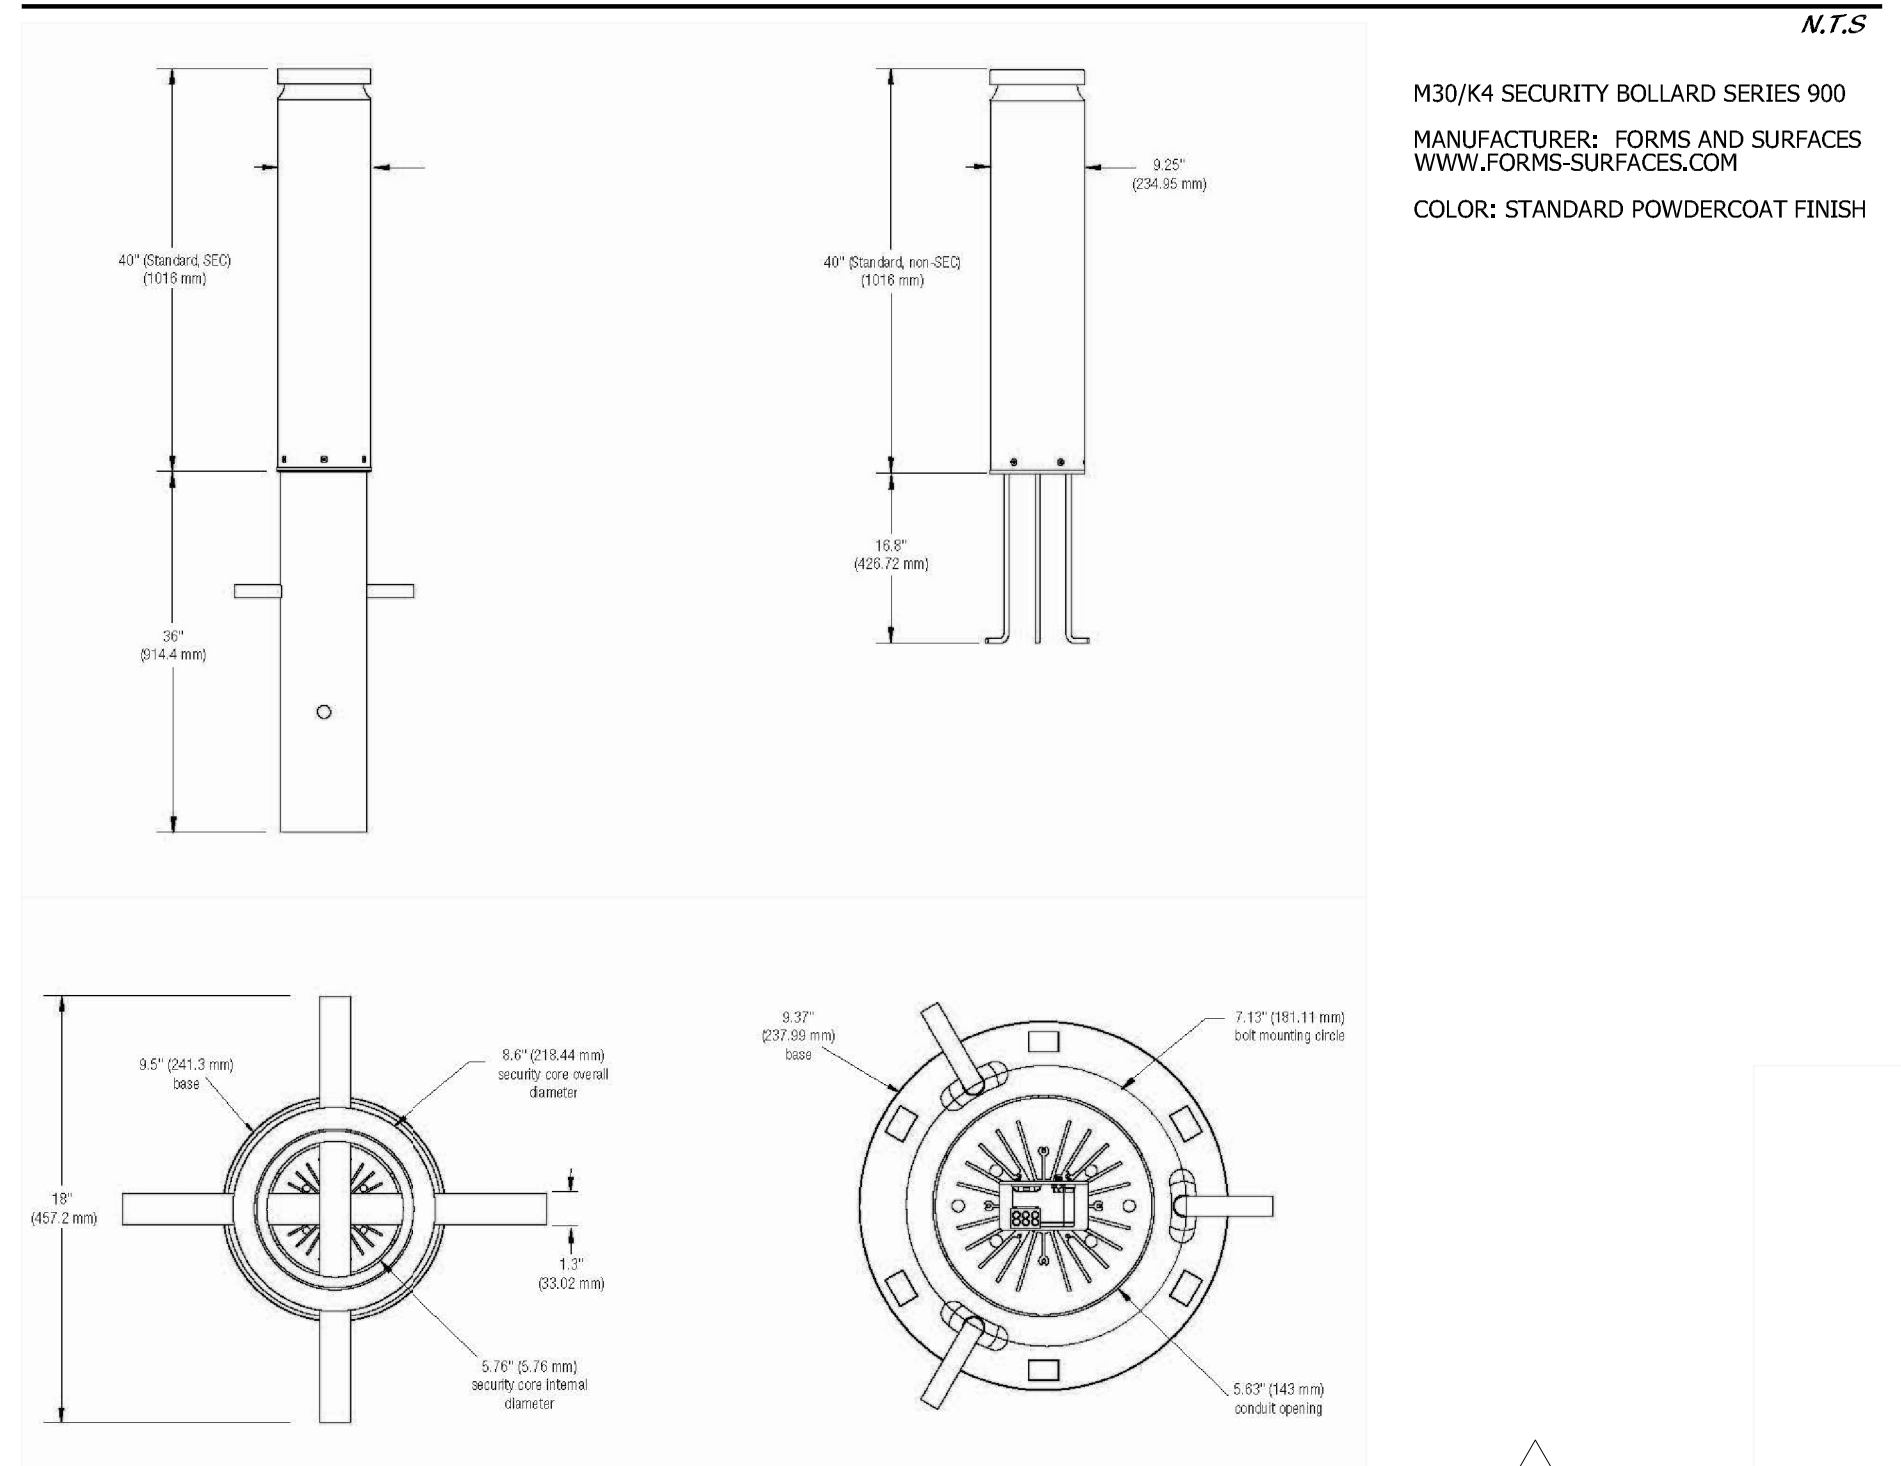


### 5. DISPATCH LITTER AND RECYCLING RECEPTACLE

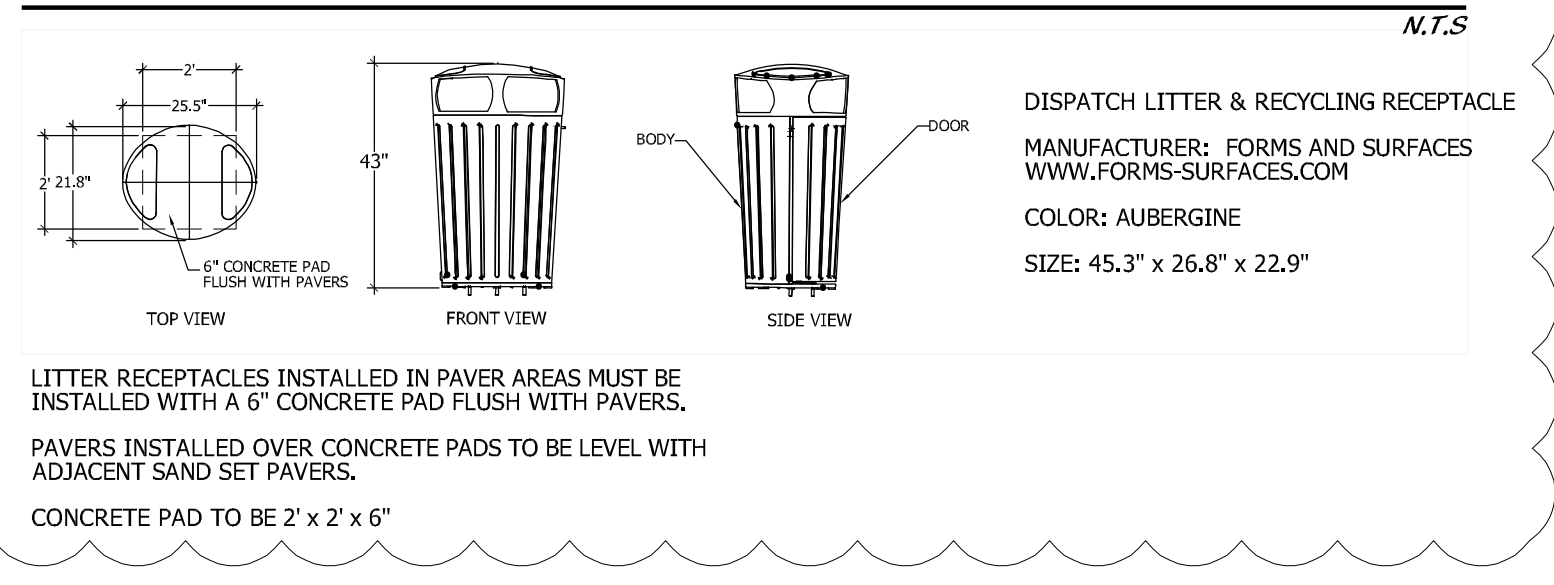


### 1. BENCH DETAIL

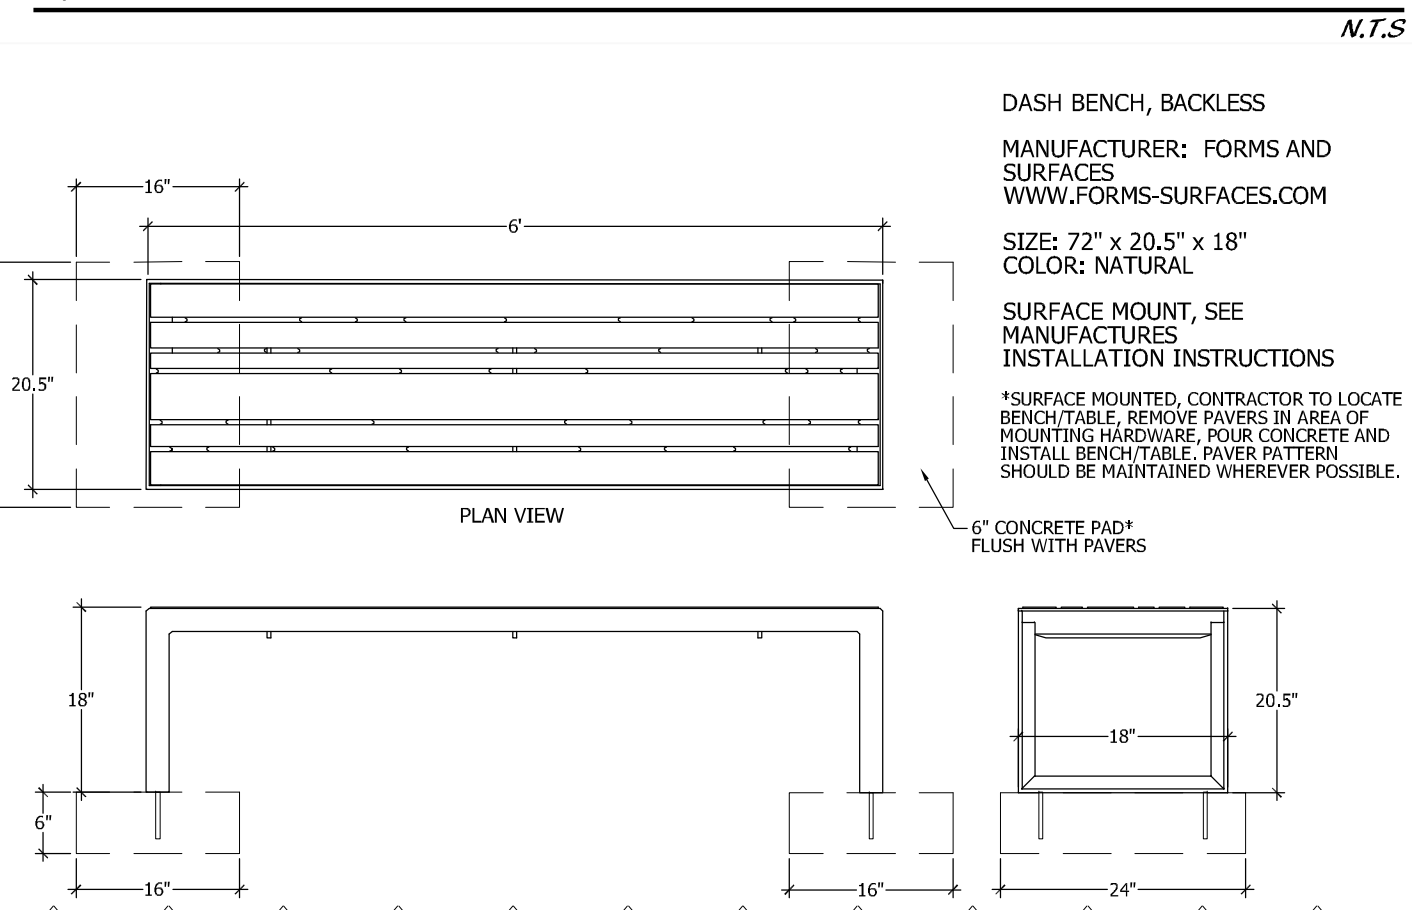

### 2. TABLE DETAIL

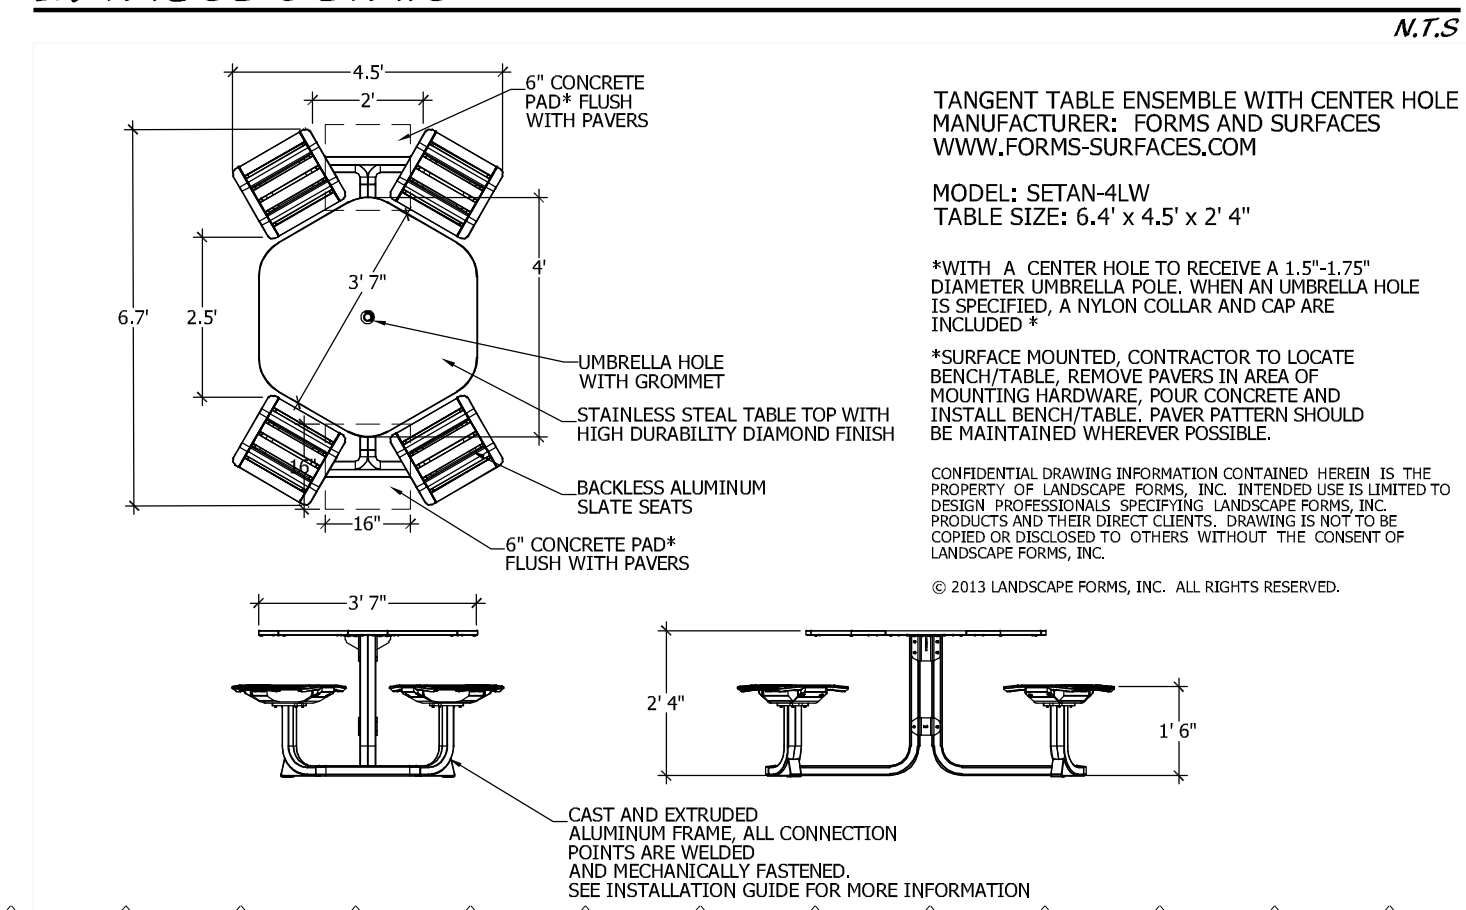


### KEY MAP

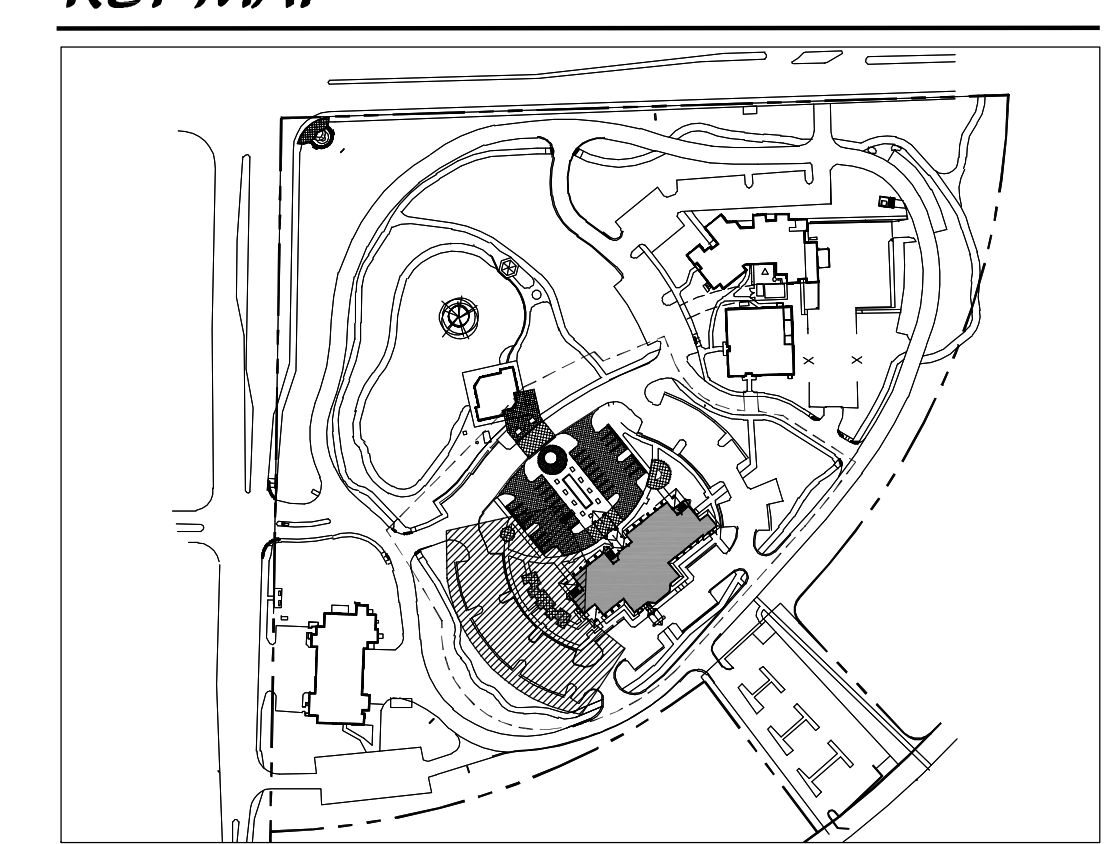

### SYMBOL LEGEND

CONC	CONCRETE	PROPOSED LIGHT POLE (SEE PHOTOMETRIC PLAN)
HC	ADA PARKING	PROPOSED LIGHT POLE (SEE PHOTOMETRIC PLAN)
LB	LANDSCAPE BUFFER	PROPOSED LIT SECURITY BOLLARD
MEG	MATCH EXISTING GRADE	DIRECTIONAL SIGNAGE
R	RADIUS	
SB	SETBACK	
SW	SIDEWALK	
TYP	TYPICAL	
HR	ACCESSIBLE RAMP	
DE	DRAINAGE EASEMENT	
U.E.	UTILITY EASEMENT	
FH	FIRE HYDRANT	
OH	OVERHANG	
LS	LANDSCAPE	

**REG**  
Architects  
Interiors  
Planners  
CORP# AA0002447

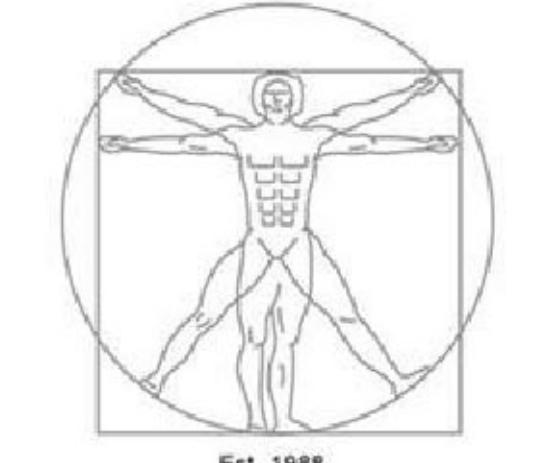

**Rick Gonzalez, AIA**  
President  
FL License AR0014172  
120 South Olive Ave. Ste. 210,  
West Palm Beach, FL 33401  
P (561) 659-2383  
www.regarchitects.com



Village Hall of  
Royal Palm Beach

1050 Royal Palm Beach Blvd.  
Royal Palm Beach, FL 33411

**Cotleur & Hearing**


NO.	DATE	DESCRIPTION
	5/28/21	100% CONST.
	6/17/21	ADDENDA #1

DATE	05-28-2021
DESIGNER	REG/CH
DRAWN	BC/BF/RL/EB
CHECKED	MHA/REG
CH #	20-0206
© REG 2020	

OWNERSHIP AND USE OF THESE DOCUMENTS & SPECIFICATIONS AS INSTRUMENTS OF SERVICE ARE AND SHALL REMAIN THE PROPERTY OF THE ARCHITECT WHETHER THE PROJECT THEY ARE MADE FOR IS EXECUTED OR NOT. THEY SHALL NOT BE USED BY THE OWNER OR OTHERS ON OTHER PROJECTS OR FOR ADDITIONS TO THIS PROJECT BY OTHERS, EXCEPT BY AGREEMENT IN WRITING AND WITH APPROPRIATE COMPENSATION TO THE ARCHITECT.

Hardscape Plan

## Hardscape Details

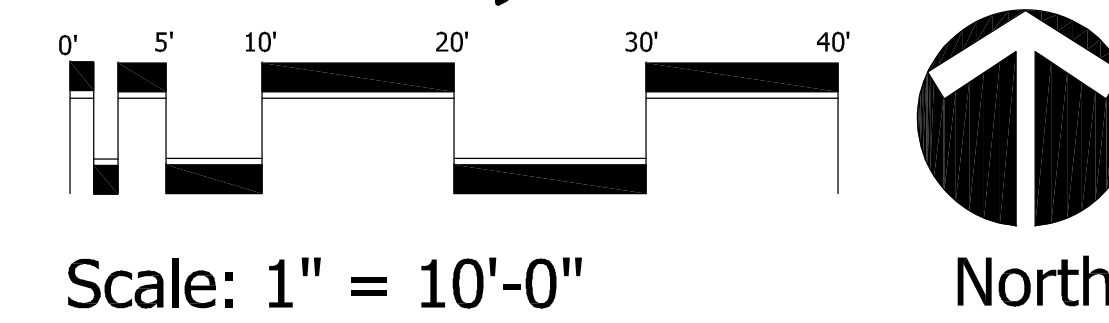

HP-3