


Existing condition: no sidewalk connection to cross street.



Example of proposed improvements from a previous project.



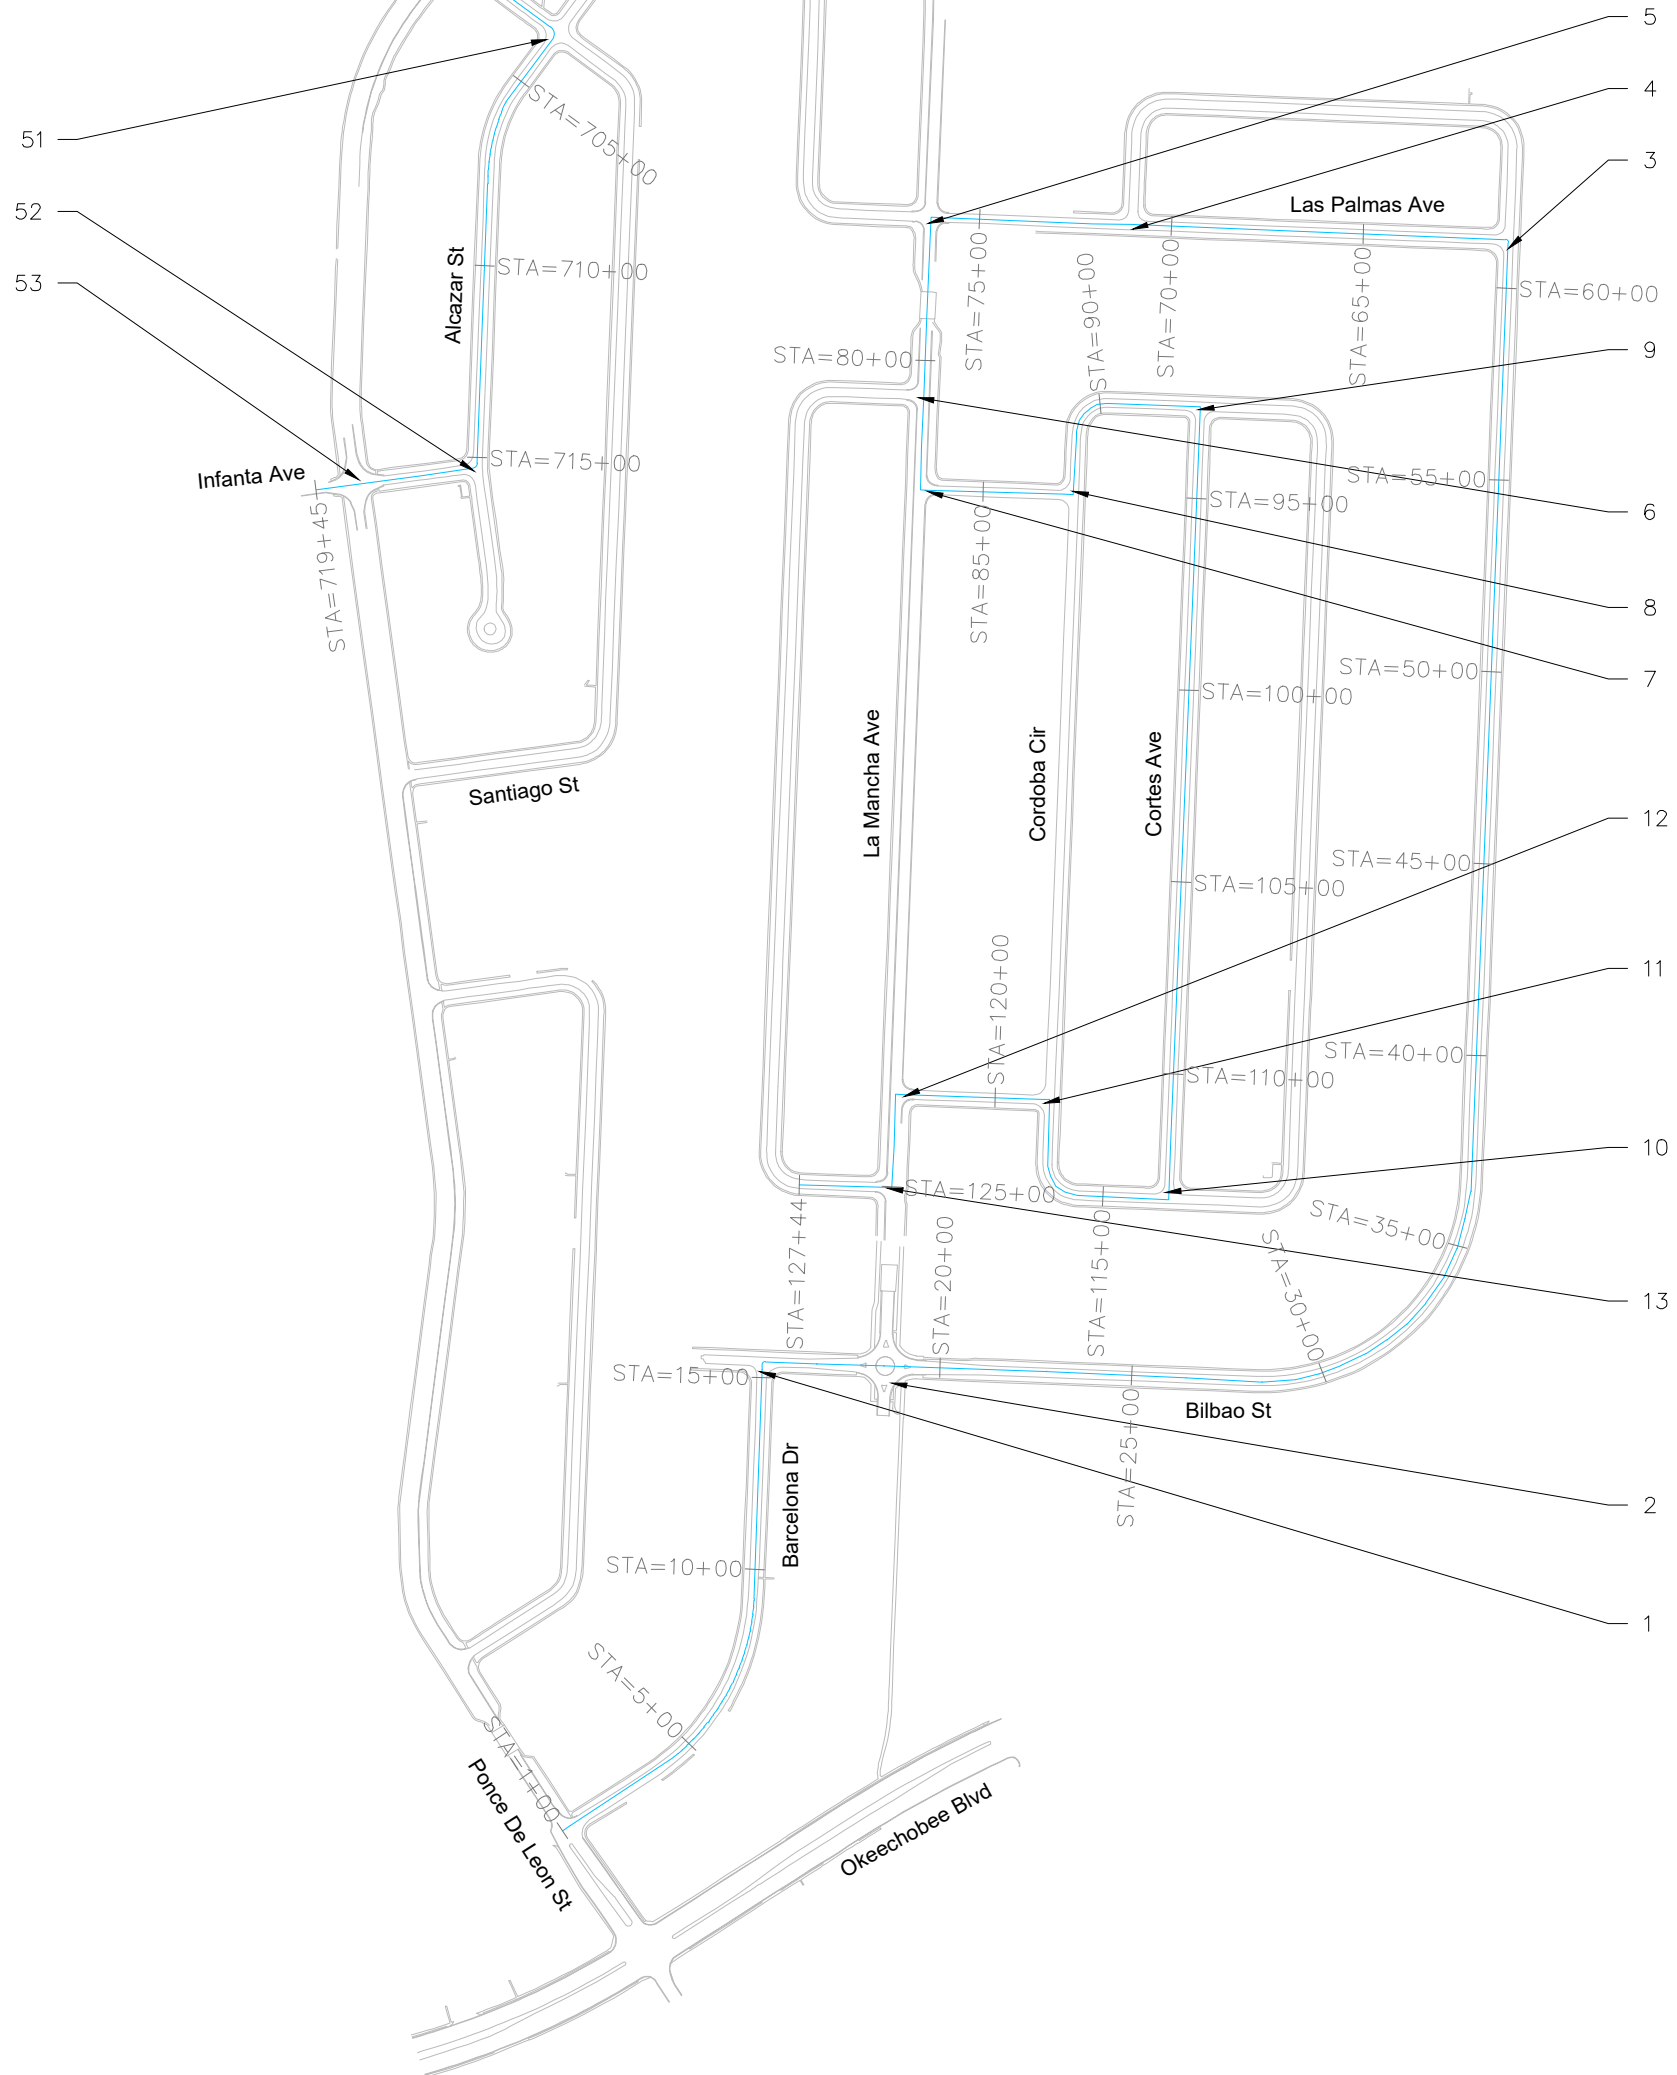

LEGEND

APPLIES TO THE FOLLOWING CURB & SIDEWALK IMPROVEMENTS SHEETS

6" CONCRETE

DETECTABLE WARNING

CURB

REMOVE CONCRETE

4" DRAINAGE PIPE

SIDEWALK DRAIN

SEAL

Village of Royal Palm Beach
Planning & Engineering
10000 Royal Palm Beach Boulevard
Royal Palm Beach, FL 33411-7095
Phone: (561) 751-7095


ADA IMPROVEMENTS PHASE II
EN2302, FM# 448305-1
LOCATION MAP 1

DESIGNED BY: AD
DRAWN BY: AD
REVIEWED BY: CM

DATE: MAR 2025
SHEET: 18 OF 31

0 500 1000 Feet


FORMATTED FOR 12" x 18"

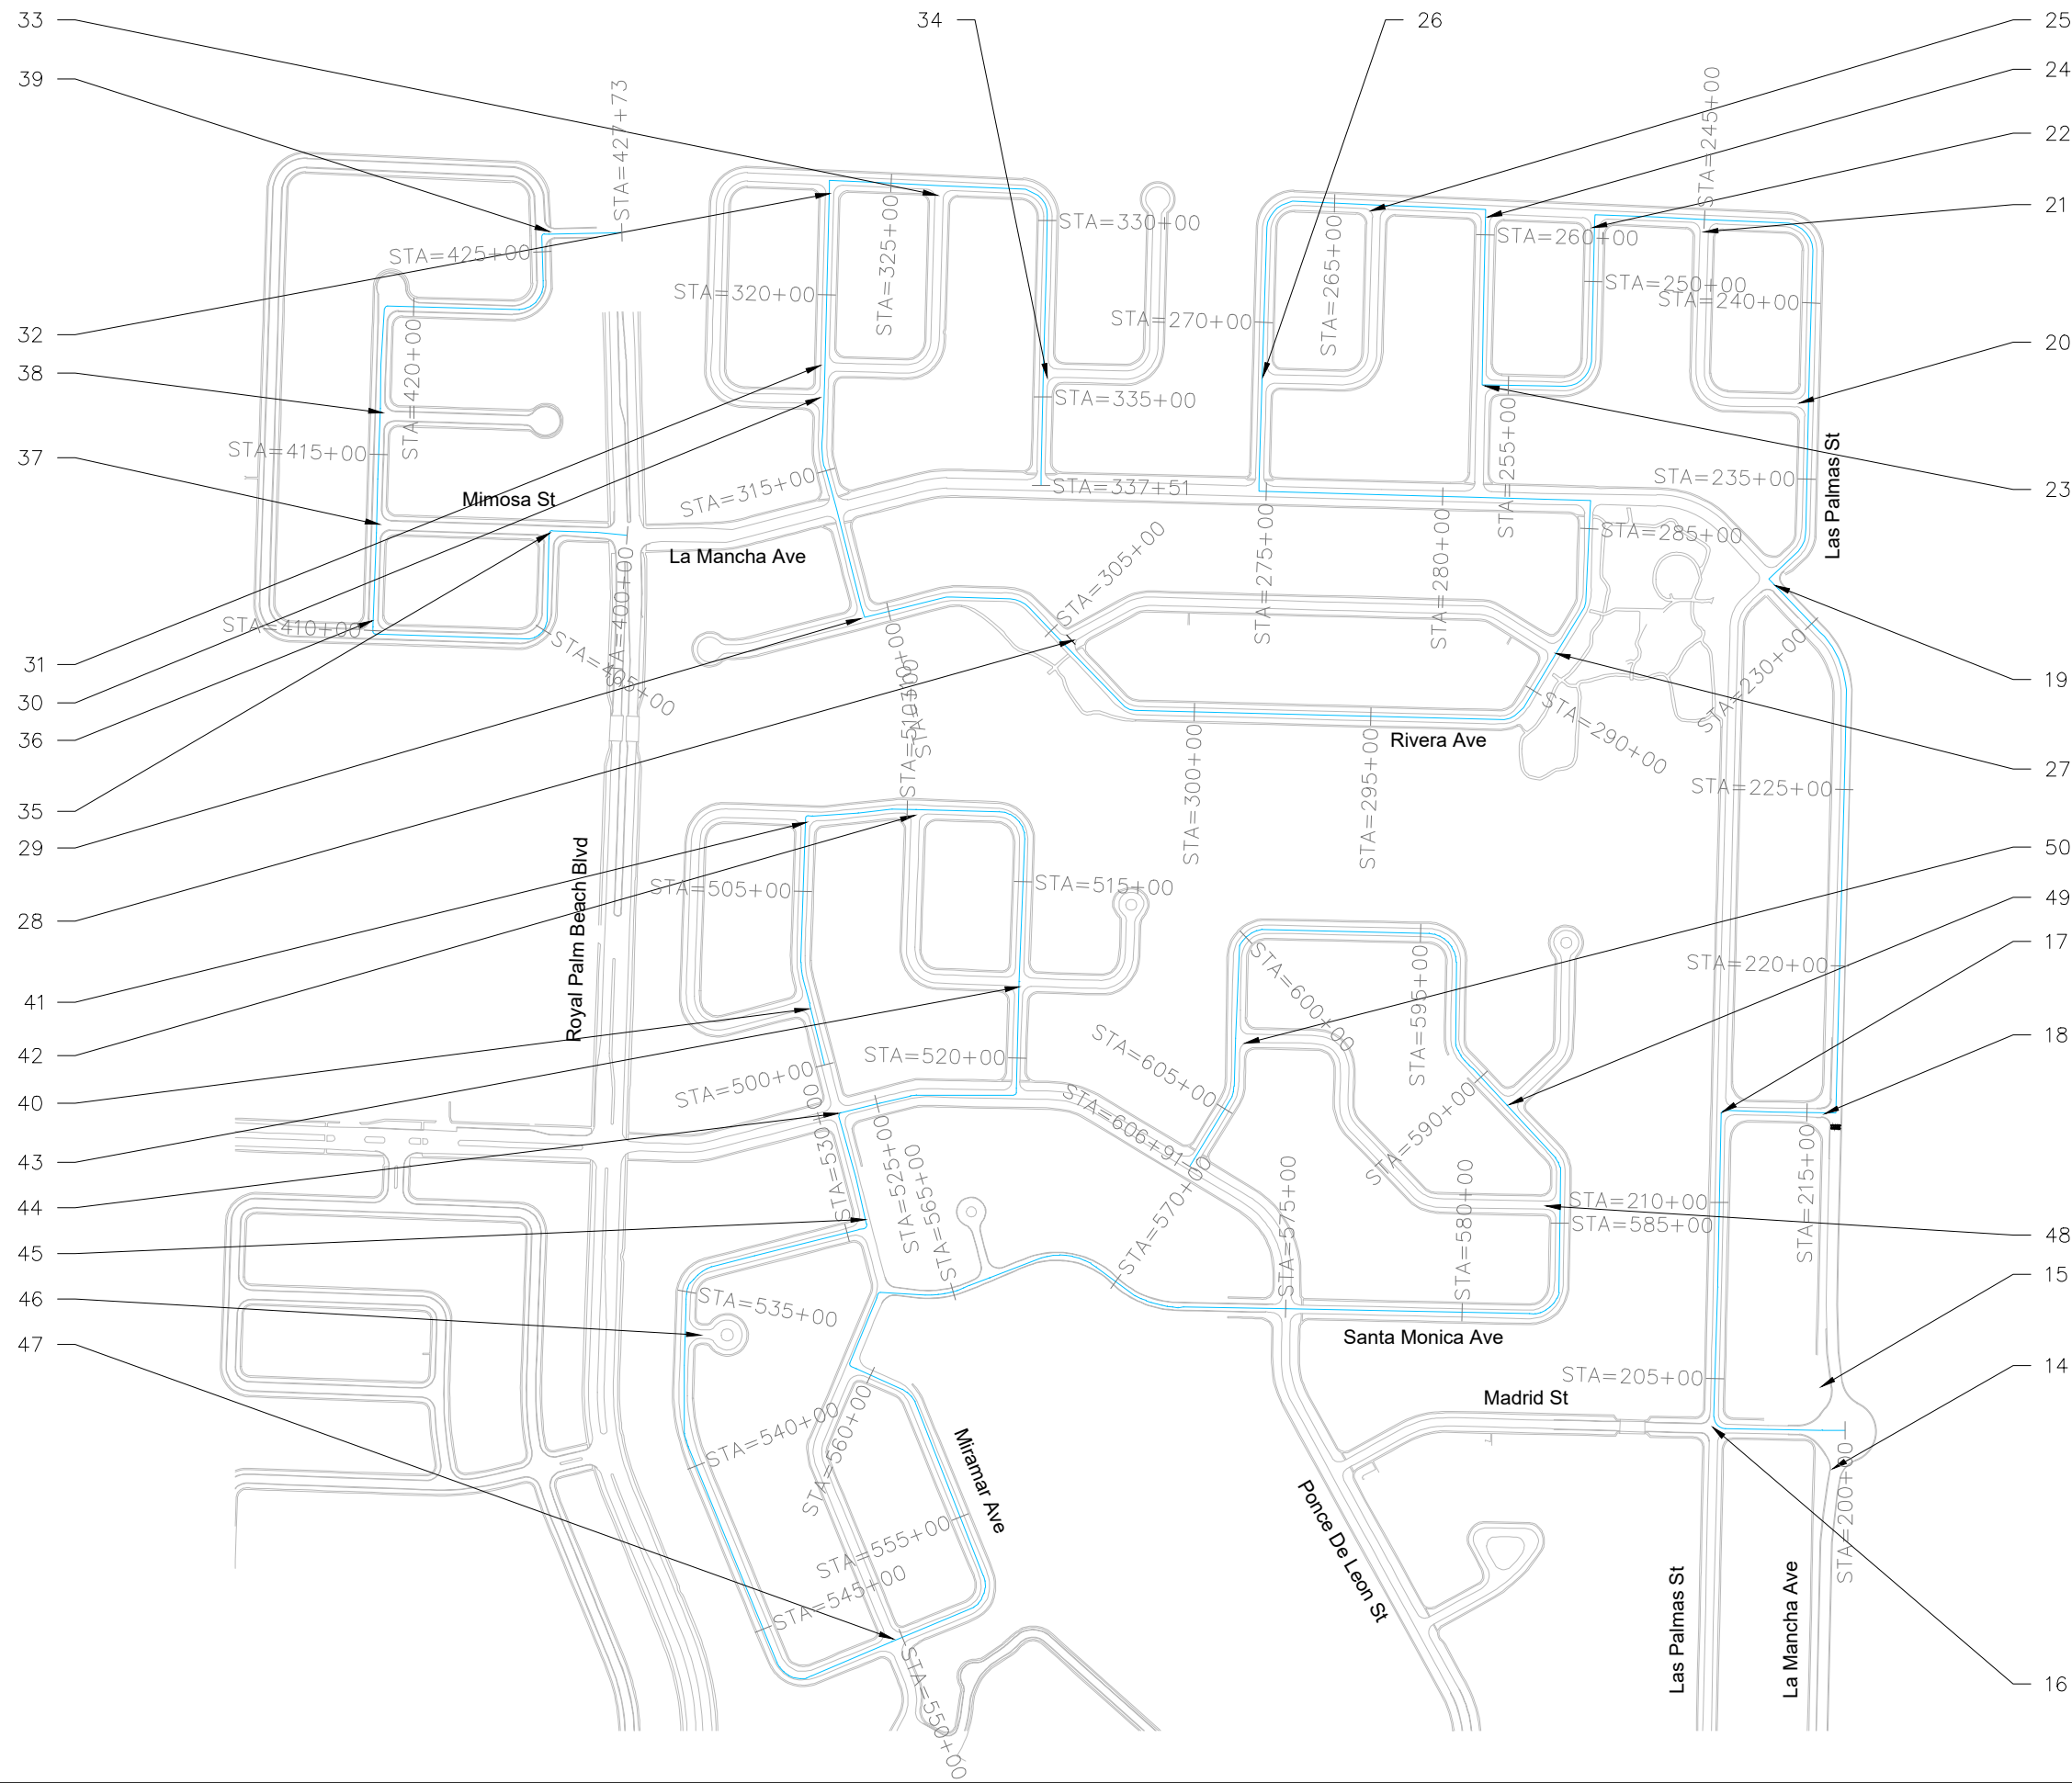

LEGEND
APPLIES TO THE FOLLOWING CURB & SIDEWALK IMPROVEMENTS SHEETS

6" CONCRETE	
DETECTABLE WARNING	
CURB	
REMOVE CONCRETE	
4" DRAINAGE PIPE	
SIDEWALK DRAIN	

SEAL	Village of Royal Palm Beach Planning & Engineering 10000 Royal Palm Beach Boulevard Royal Palm Beach, FL 33411-2095 Phone: (561) 751-7095	ADA IMPROVEMENTS PHASE II	Revision Description	DESIGNED BY: AD	0	500	1000	Feet
		EN2302, FM# 448305-1		DRAWN BY: AD				
		LOCATION MAP 2		REVIEWED BY: CM				
X:\CAPITAL PROJECTS\EN2302_ADA IMPROVEMENTS PHASE II\PRE-BID DOCUMENTS\BID PACKAGE\2 DRAWINGS\08_PAVING\PC_EN2302.DWG 3/24/2025				DATE: MAR 2025		SHEET: 19 OF 31		

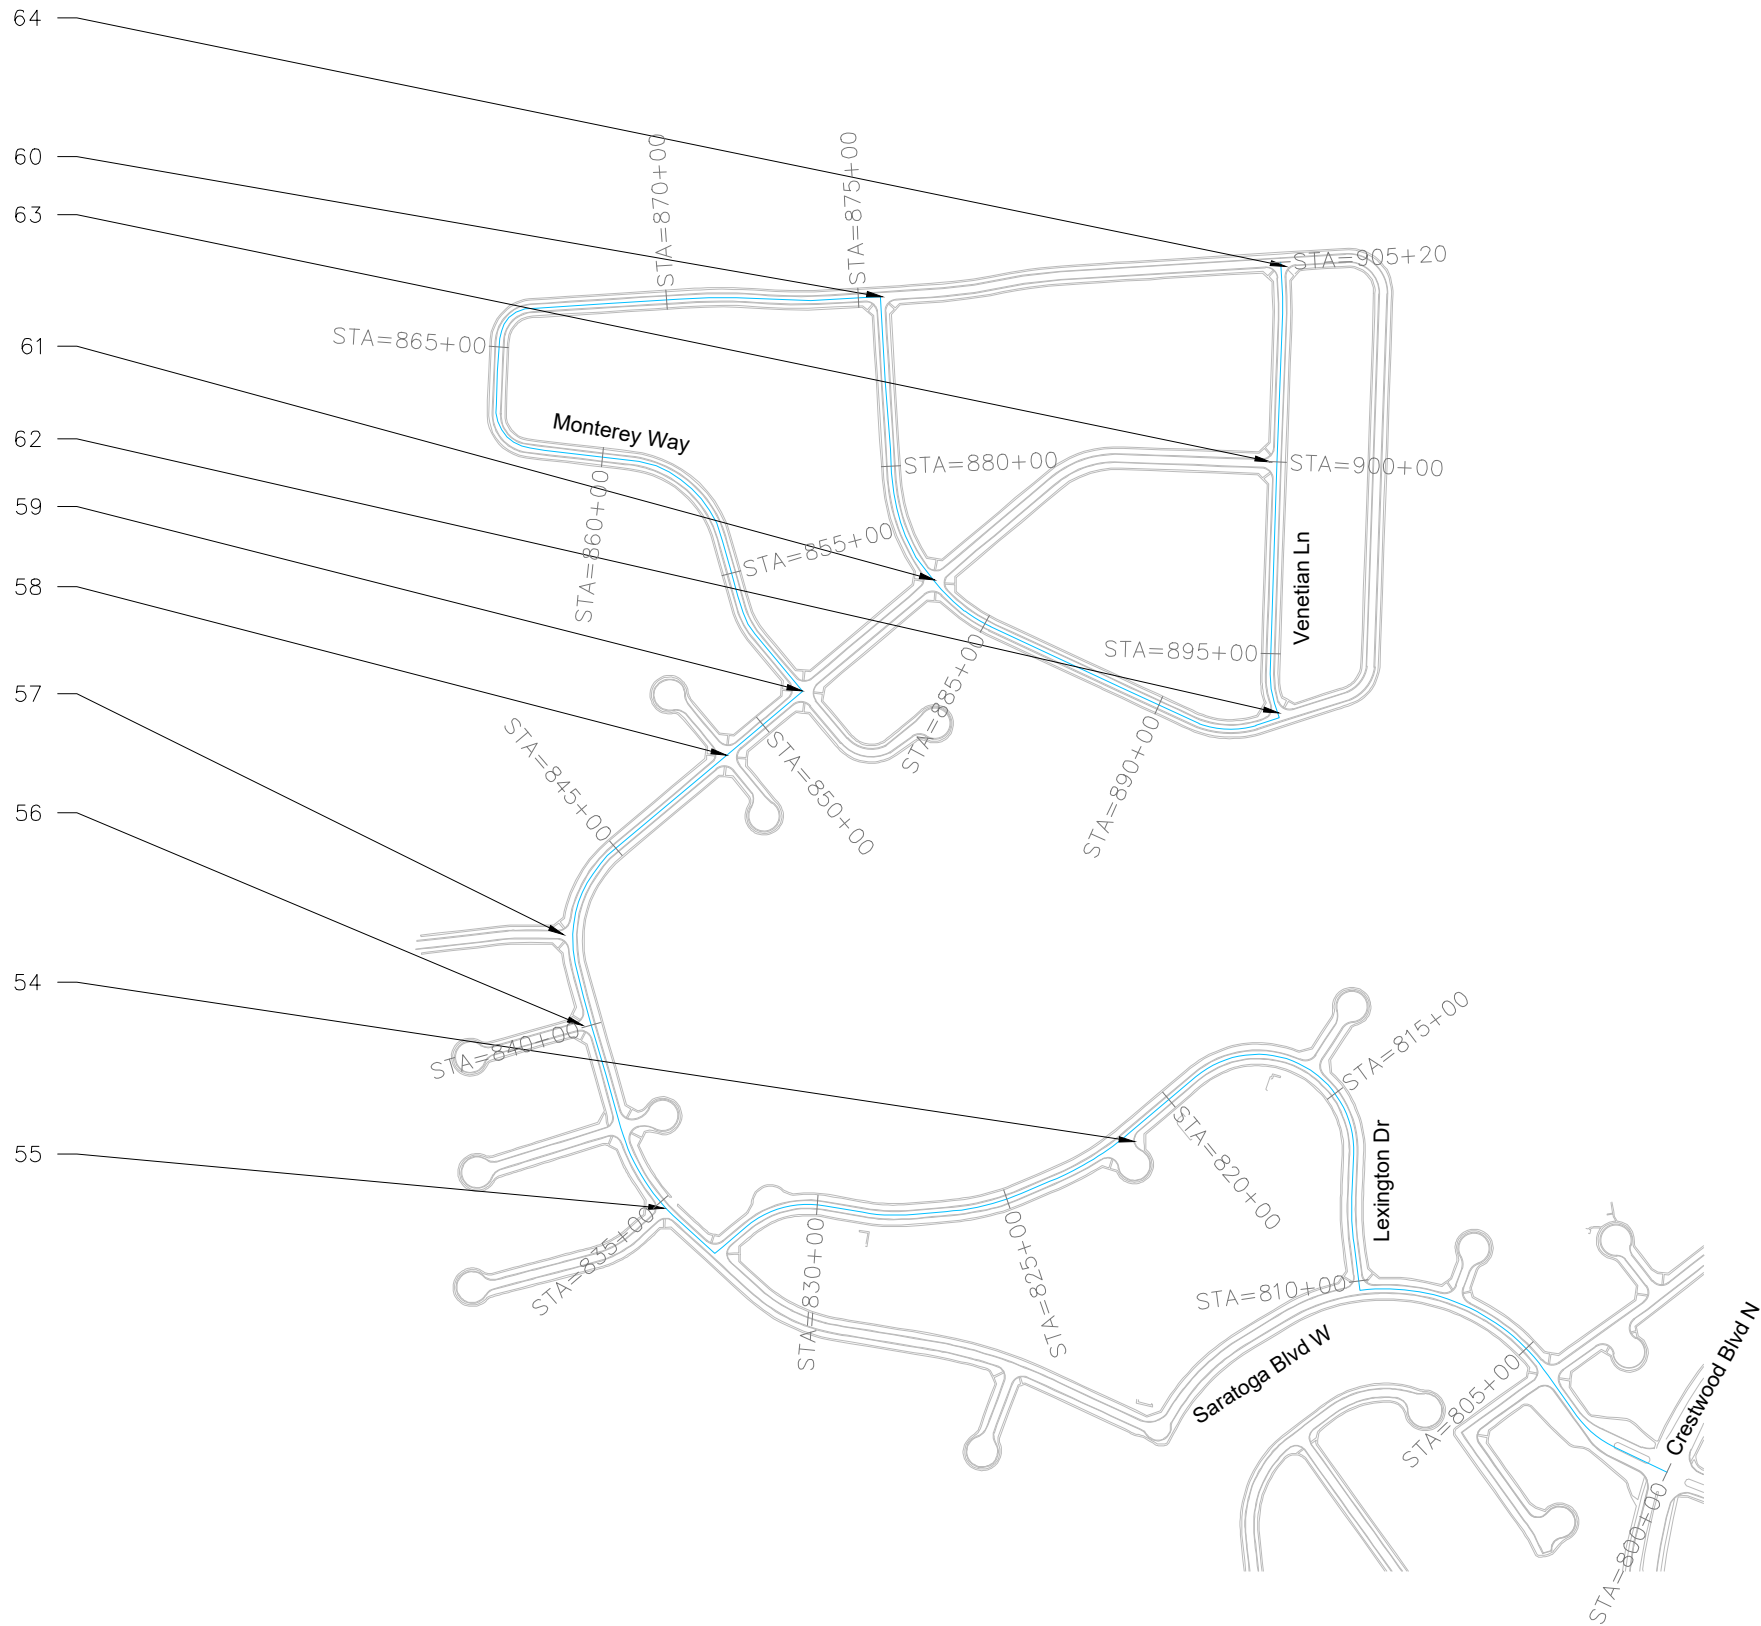

MATCHLINE SHEET 19

LEGEND

APPLIES TO THE FOLLOWING CURB & SIDEWALK IMPROVEMENTS SHEETS

- 6" CONCRETE DETECTABLE WARNING CURB
- REMOVE CONCRETE 4" DRAINAGE PIPE
- SIDEWALK DRAIN