

VILLAGE OF ROYAL PALM BEACH, FLORIDA

PROJECT NAME: VILLAGE HALL AND SITE CONSTRUCTION
PROJECT NUMBER: EN2104 & EN2105

ADDENDUM NUMBER: THREE

DATE OF ISSUANCE: June 11, 2021

TO: Prospective Bidders

THIS ADDENDUM NO. **Three** INCLUDES THE FOLLOWING:

- 1) Replace drawing page FP-102 with the attached page FP-102 ADD-3

APPROVED BY: Christopher A. Marsh, P.E., Village Engineer

ACKNOWLEDGMENT OF RECEIPT: _____
Bidder

ADD-1



Rick Gonzalez, AIA
 President
 FL License AR0014172
 120 South Olive Ave. Ste. 210,
 West Palm Beach, FL 33401
 P (561) 659-2383
 www.regarchitects.com




Village Hall of
 Royal Palm Beach

1050 Royal Palm Beach Blvd.
 Royal Palm Beach, FL 33411

FIRE PROTECTION HAZARD CLASSIFICATION NOTES
 ENTIRE BLDG TO BE PROTECTED BY HYDRAULICALLY
 CALCULATED WET SPRINKLER SYSTEM PER NFPA 13 UNLESS
 NOTED OTHERWISE

- Ⓛ LIGHT HAZARD
- Ⓞ ORDINARY HAZARD GROUP 1
- Ⓞ ORDINARY HAZARD GROUP 2
- Ⓞ CLEAN AGENT SYSTEM
- Ⓞ SPRINKLER GUARD

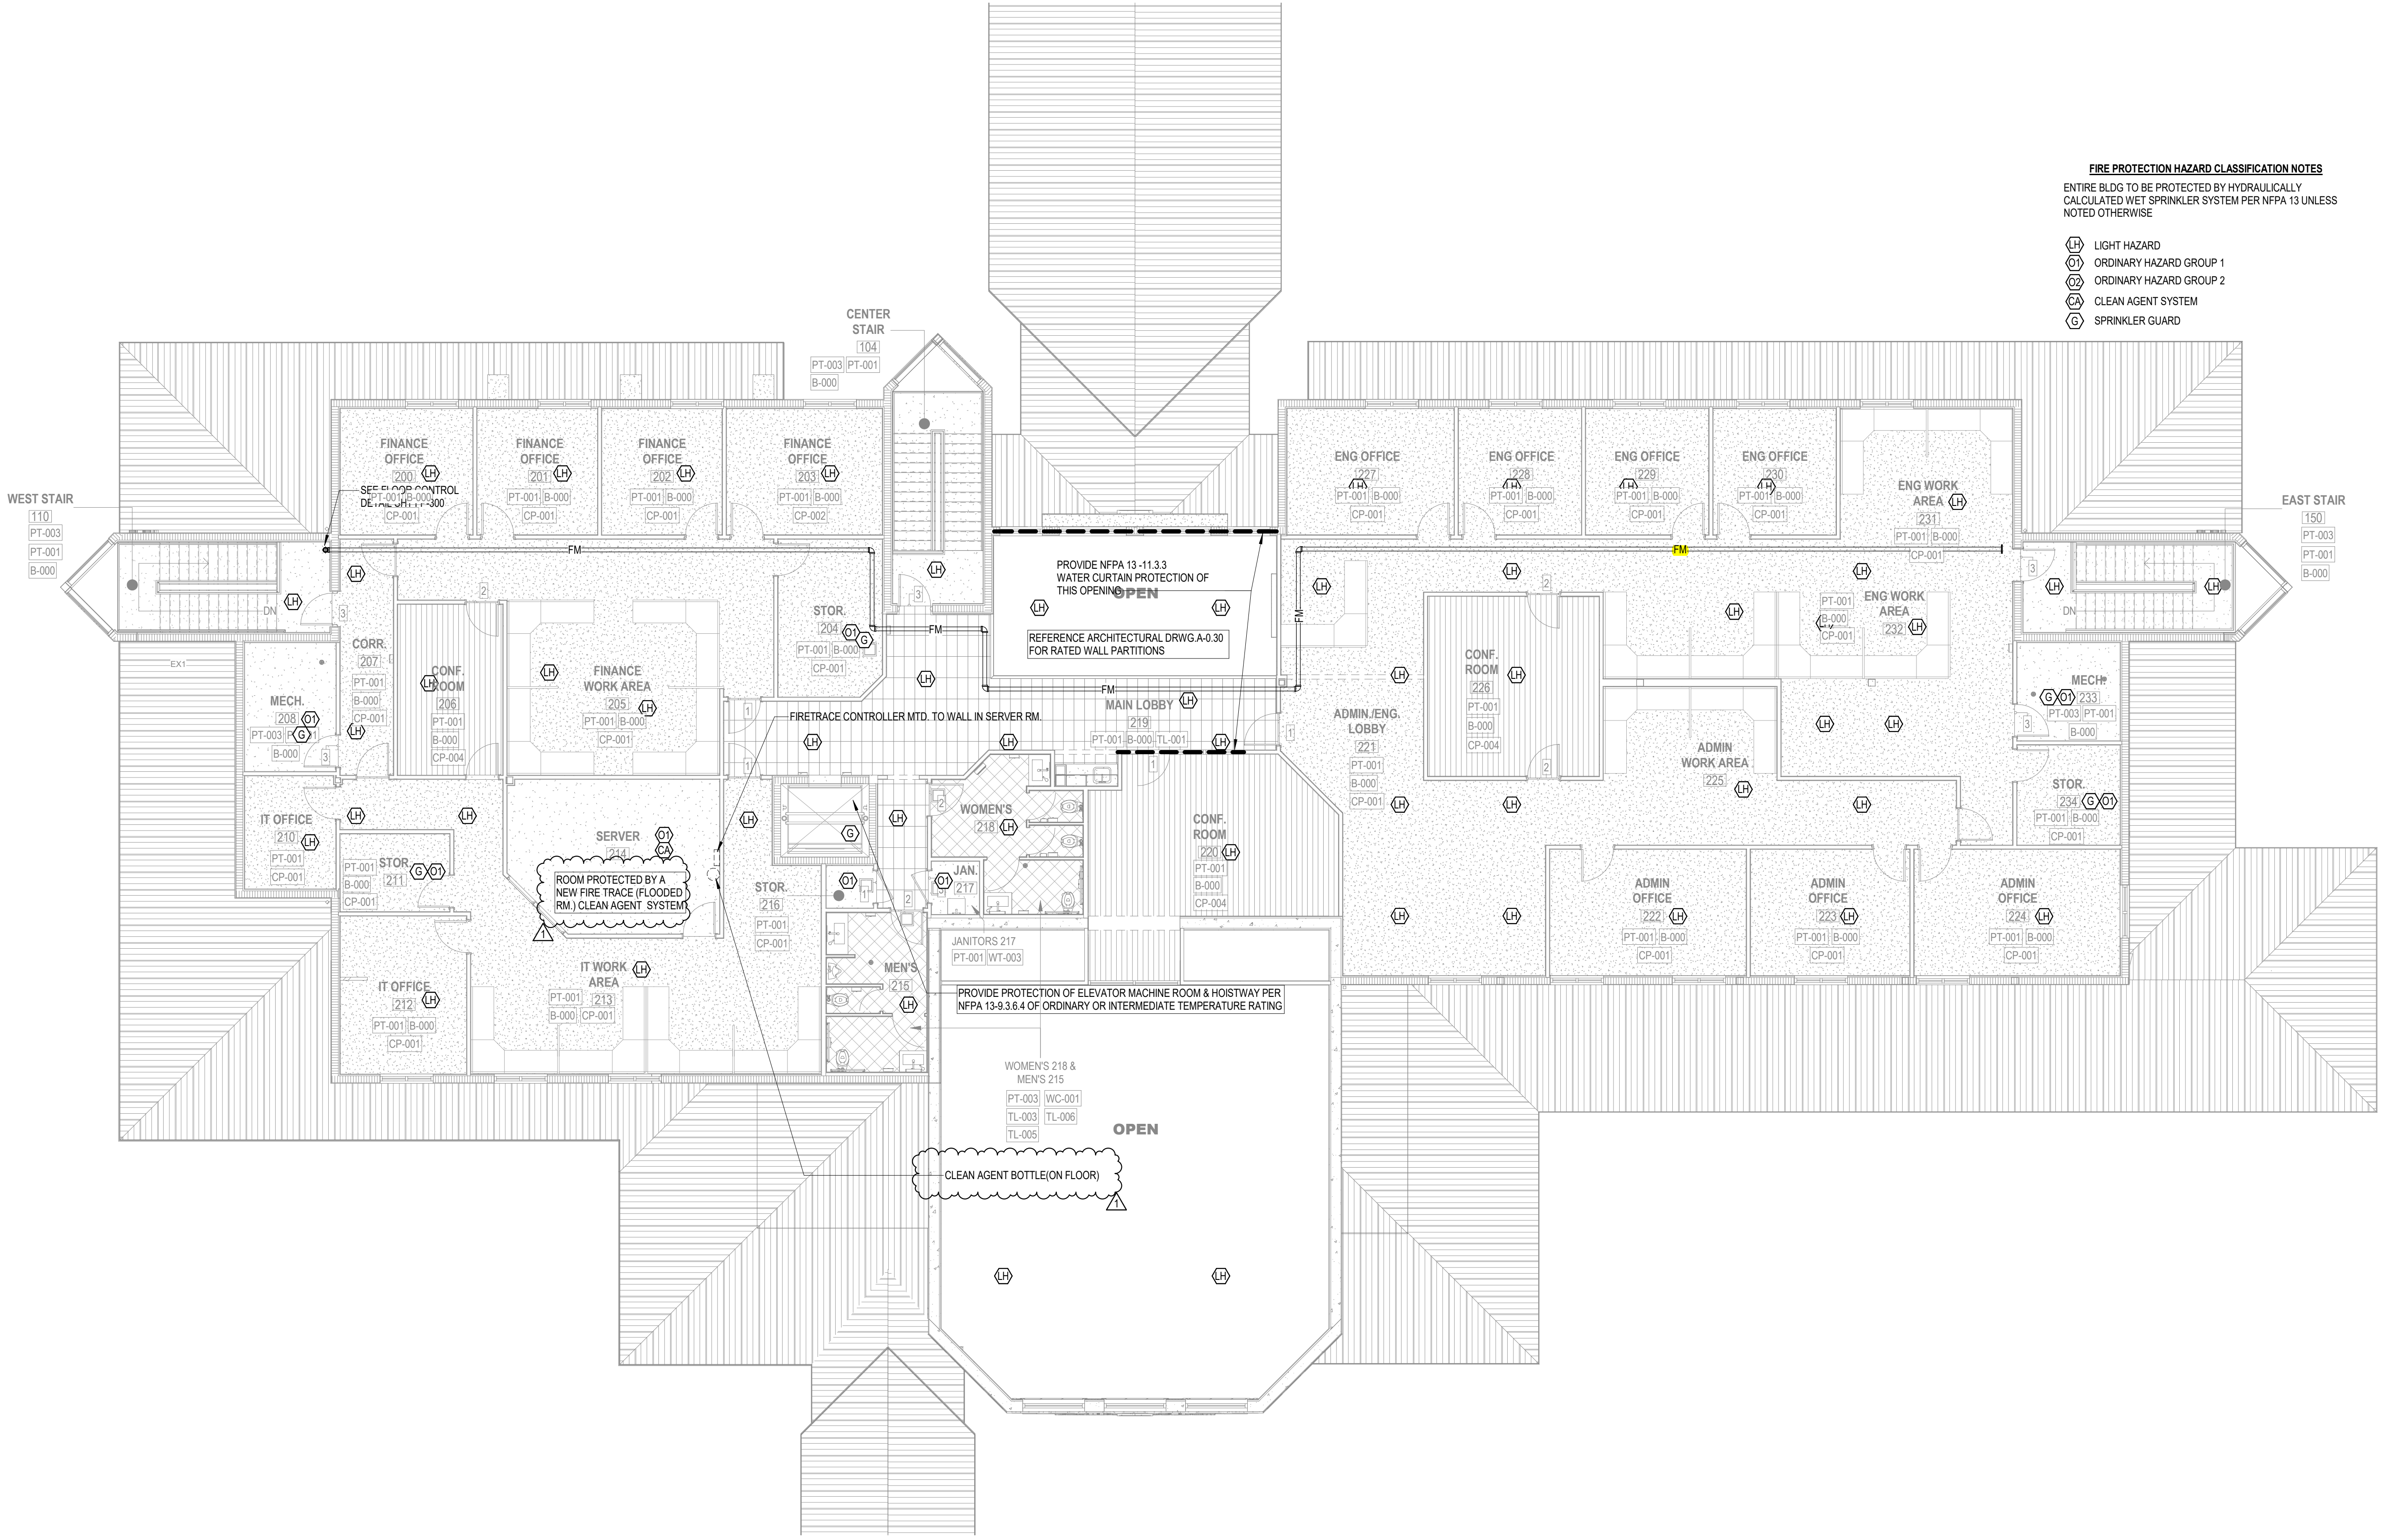

NO.	DATE	DESCRIPTION
1	6/11/21	ADDENDA #1

DATE	05-28-2021
DESIGNER	JAH
DRAWN	JAH
CHECKED	JCM
REG #	19024

© REG 2020
 OWNERSHIP AND USE OF THESE DOCUMENTS & SPECIFICATIONS AS INSTRUMENTS OF SERVICE ARE AND SHALL REMAIN THE PROPERTY OF THE ARCHITECT WHETHER THE PROJECT THEY ARE MADE FOR IS EXECUTED OR NOT. THEY SHALL NOT BE USED BY THE OWNER OR OTHERS ON OTHER PROJECTS OR FOR ADDITIONS TO THIS PROJECT BY OTHERS, EXCEPT BY AGREEMENT IN WRITING AND WITH APPROPRIATE COMPENSATION TO THE ARCHITECT.

LEVEL 2 FIRE PROTECTION PLAN

Construction Documents
FP-102

ADD-3