

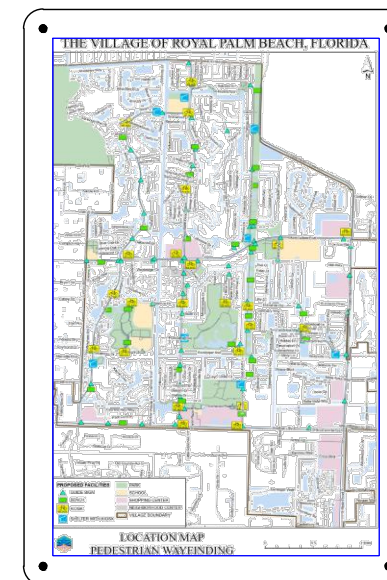
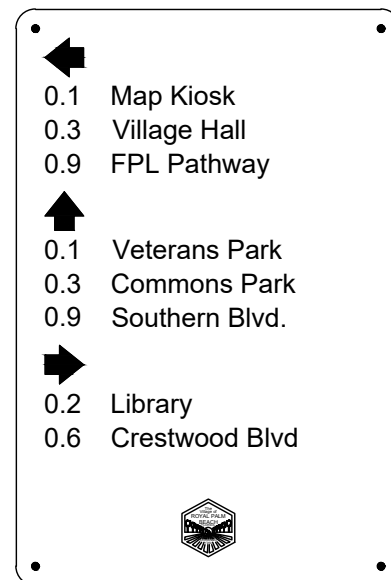


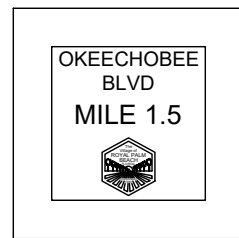

EN2102 PEDESTRIAN PATHWAY WAYFINDING TYPICAL SECTION

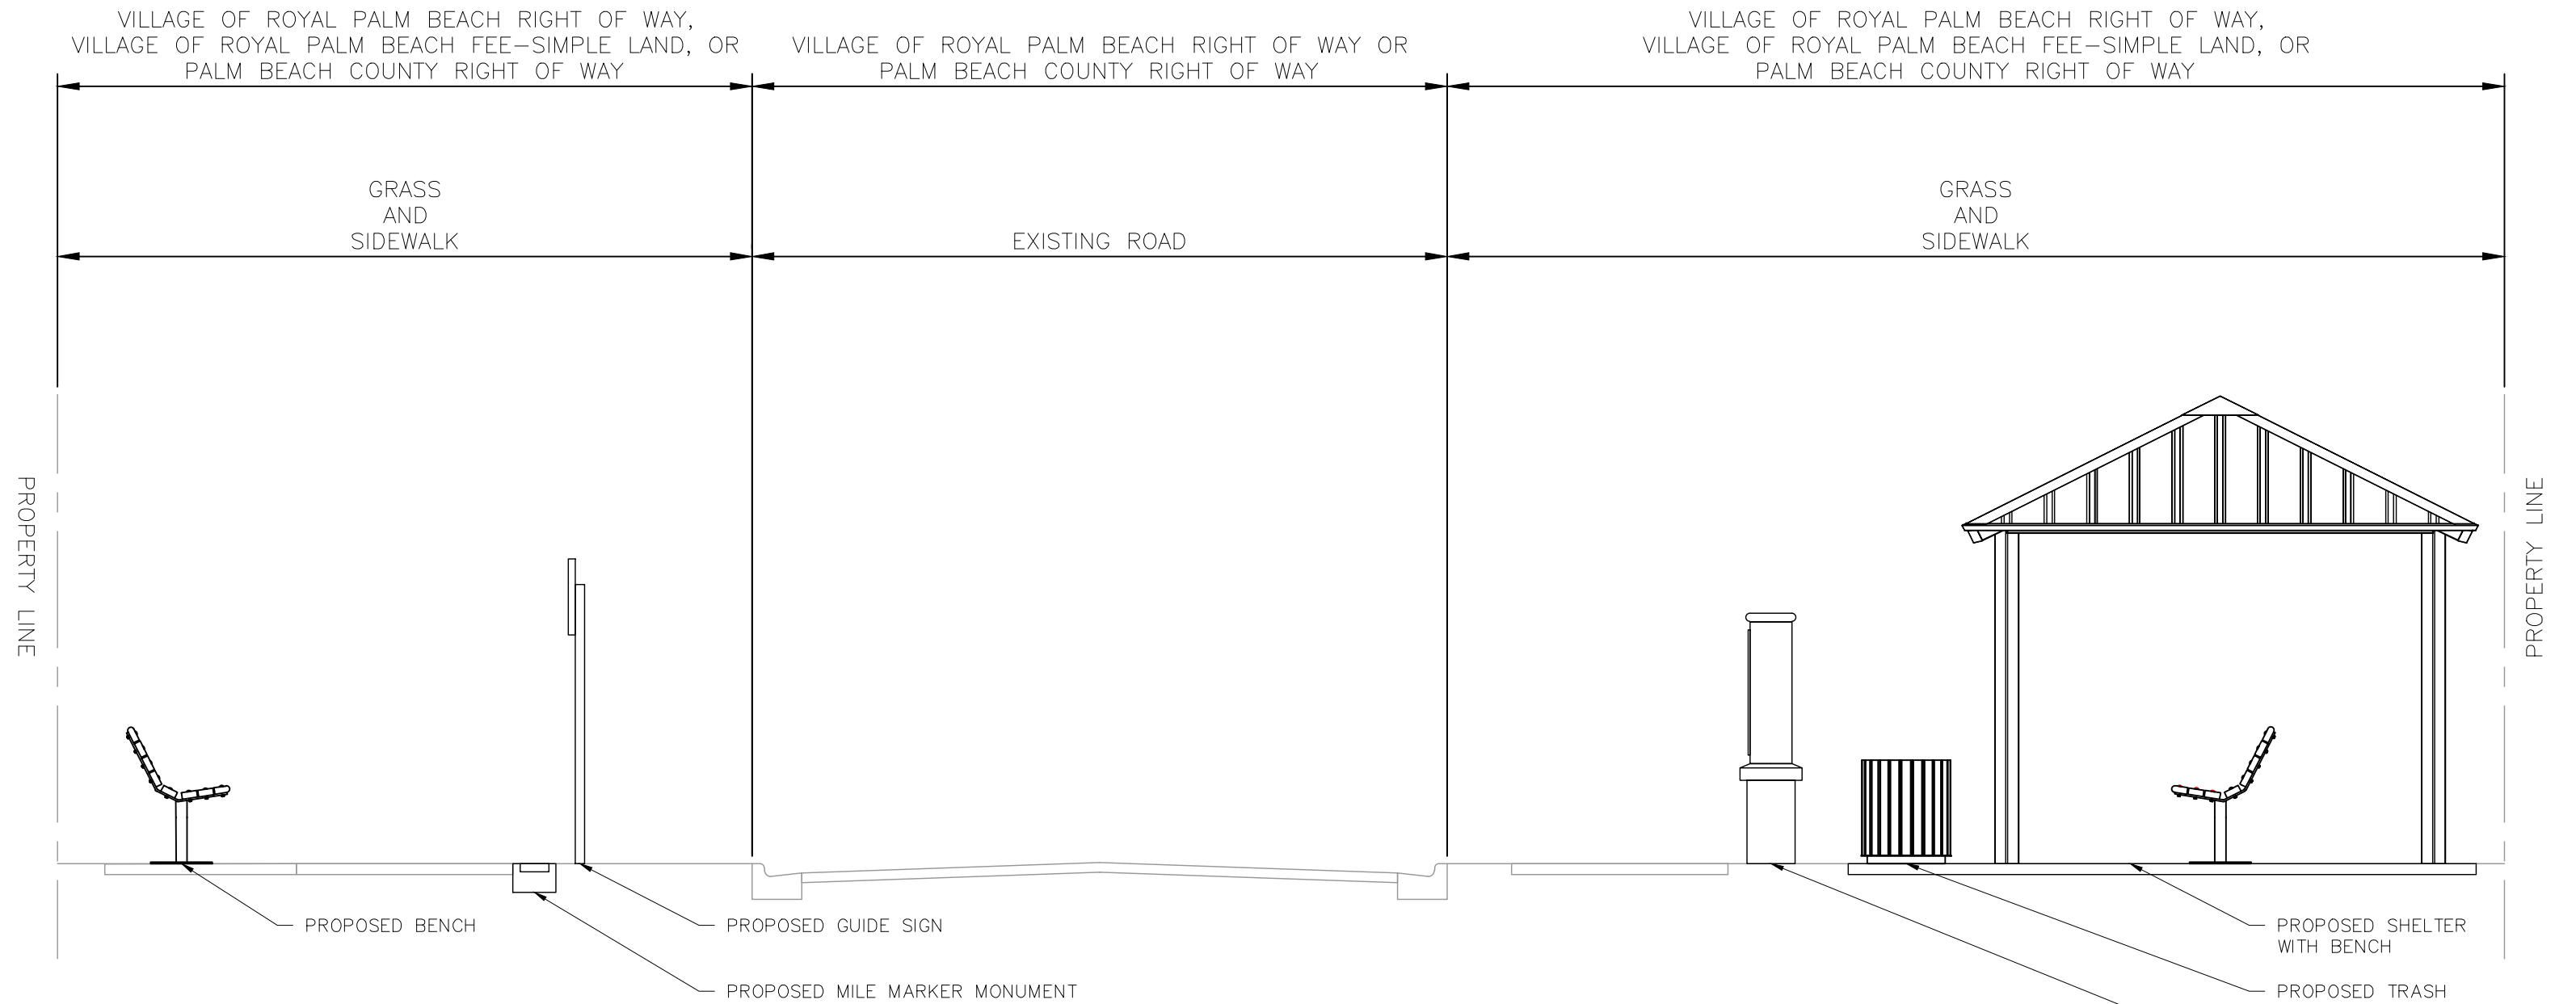

LEGEND

- BENCH AND CONCRETE PAD (ARROWS ON PLAN SHEETS DESIGNATES WHICH DIRECTION THE BENCH FACES)
- GUIDE SIGN
- KIOSK
- SHELTER WITH KIOSK AND RECEPTACLE
- ROUTE MILE MARKER MONUMENT

